


## COKOLSTĀVA PLĀNS AR ĪK TĪKLIEM

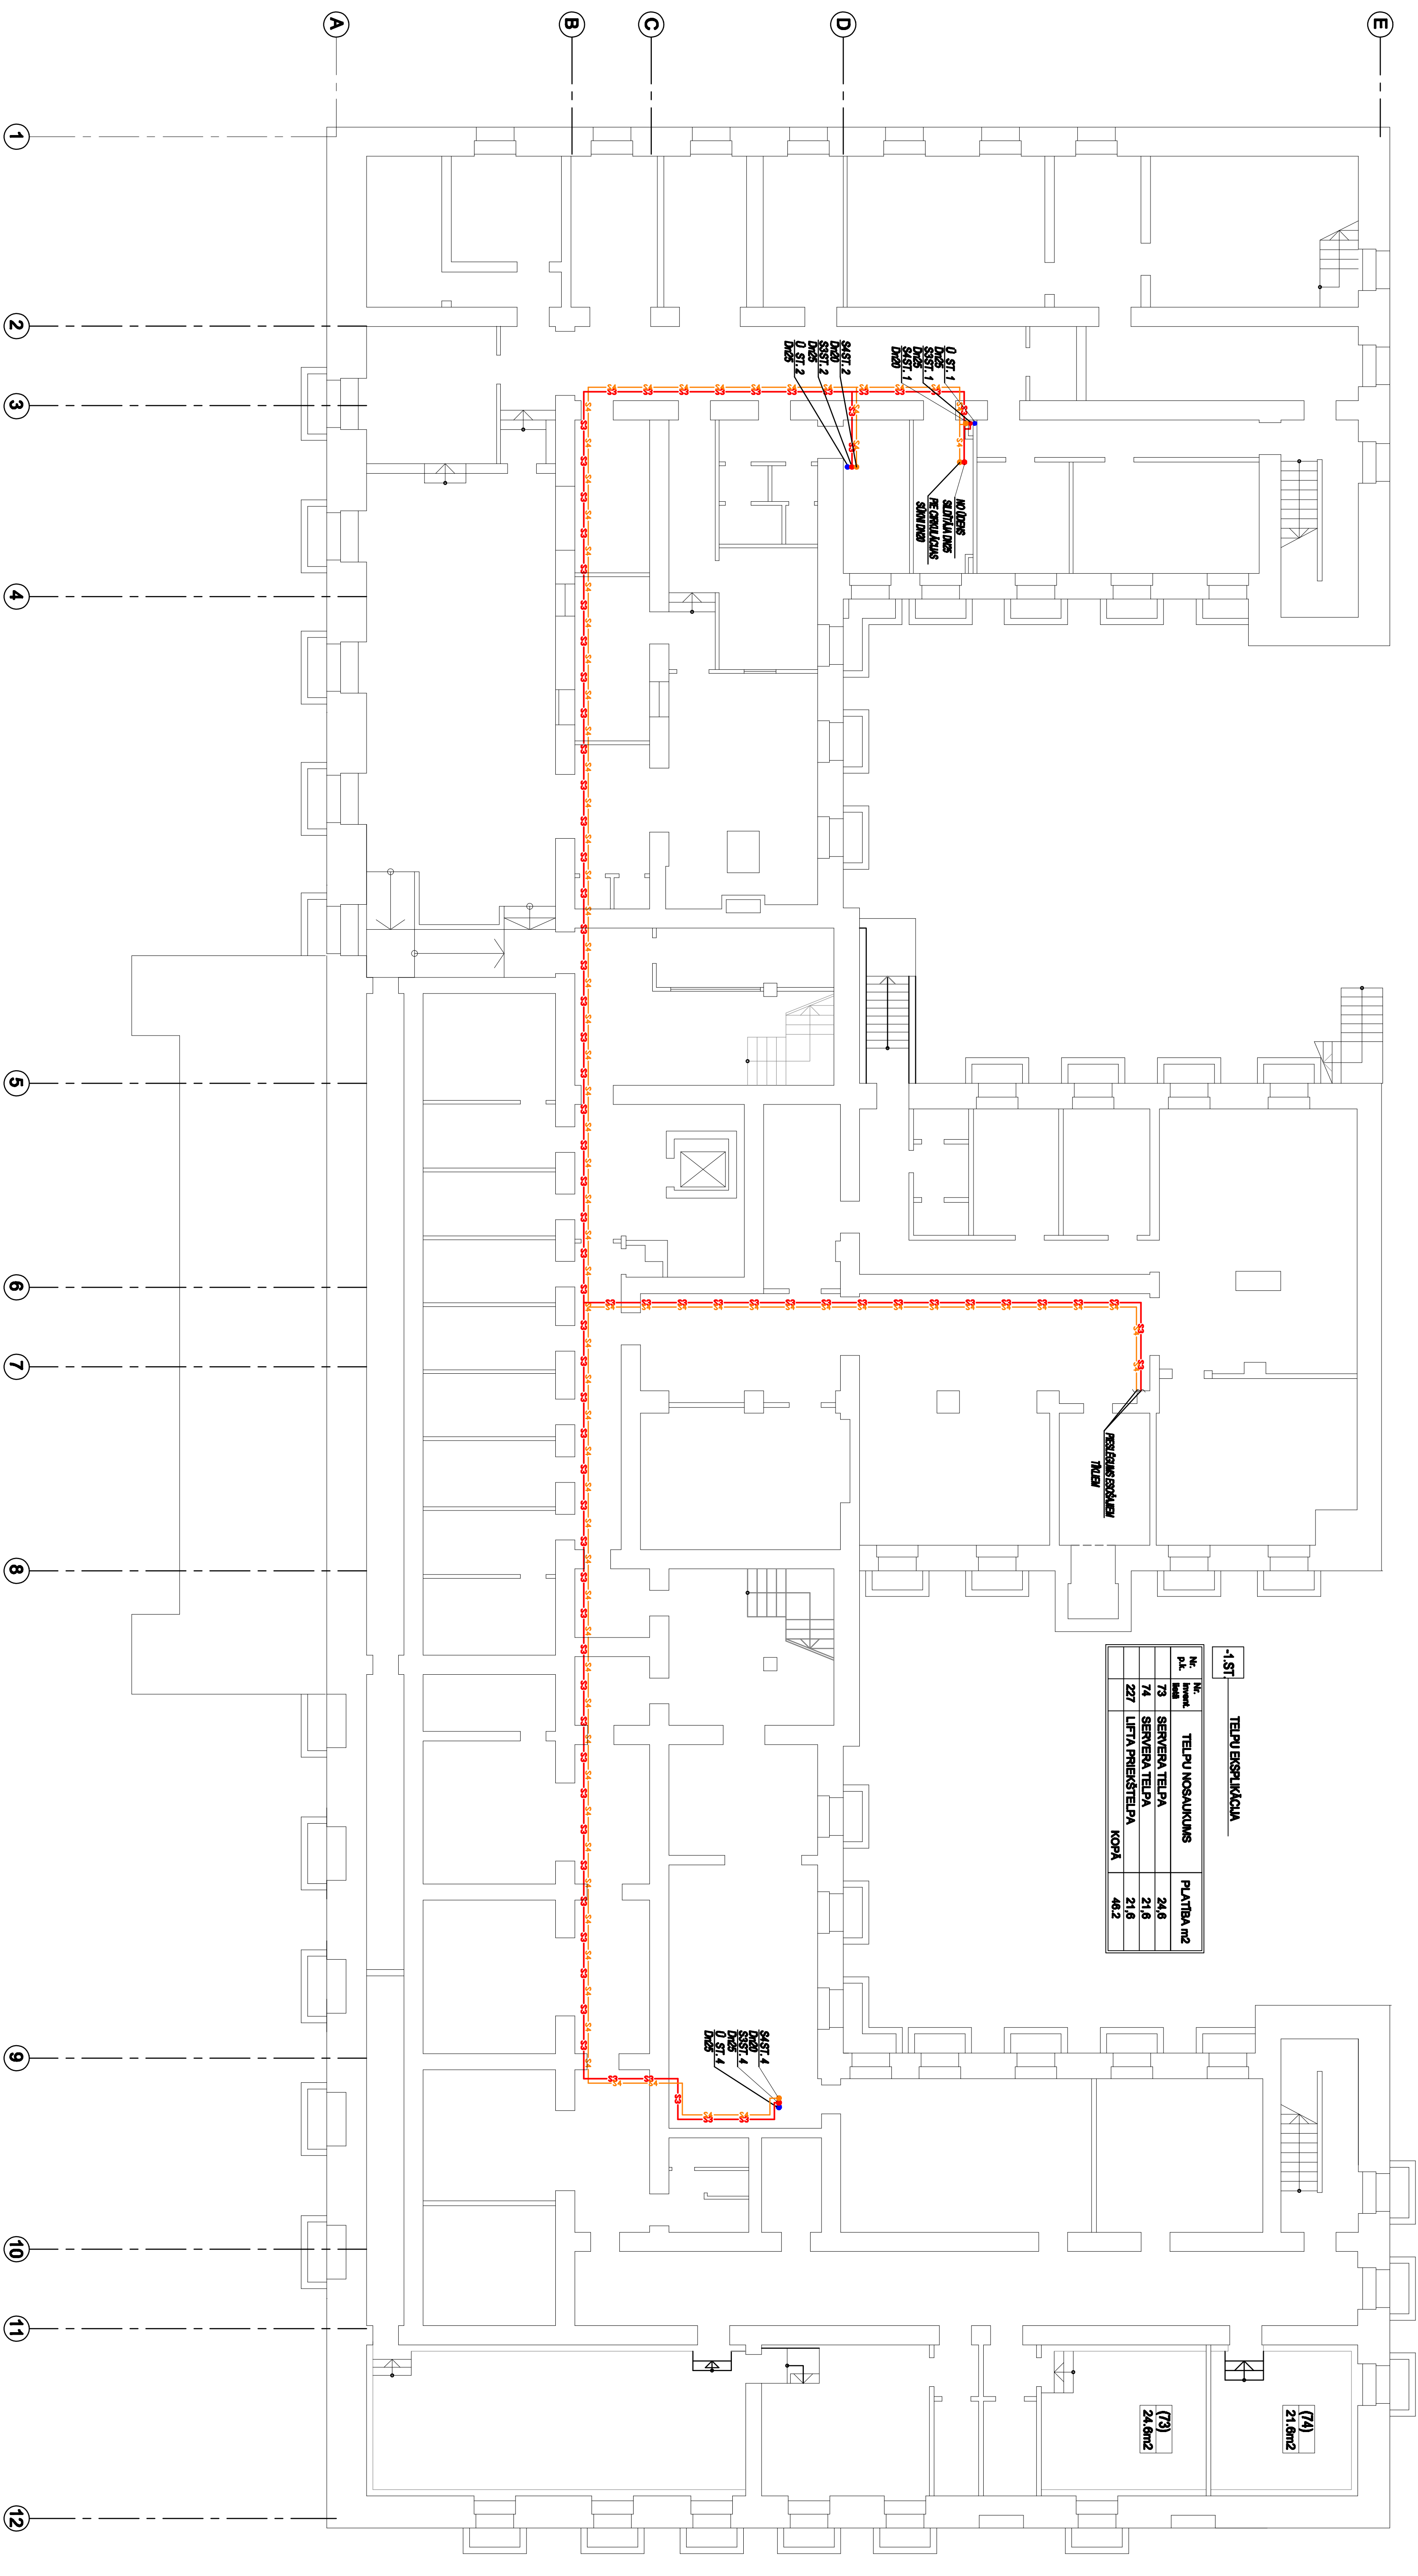

-1.ST		TELPU BISKUPICA	
Nr. p.k.	Nr. Inwent. bez. k.	TELPU NOSUJAKIMS	PLATIBA m.c.
73		SERIVERA TELPA	24,6
74		SERIVERA TELPA	21,6
227		LIFIA PRIESTITELPA	21,6
		KOPA	46,2

[illegible]